


SANTA FE ST.

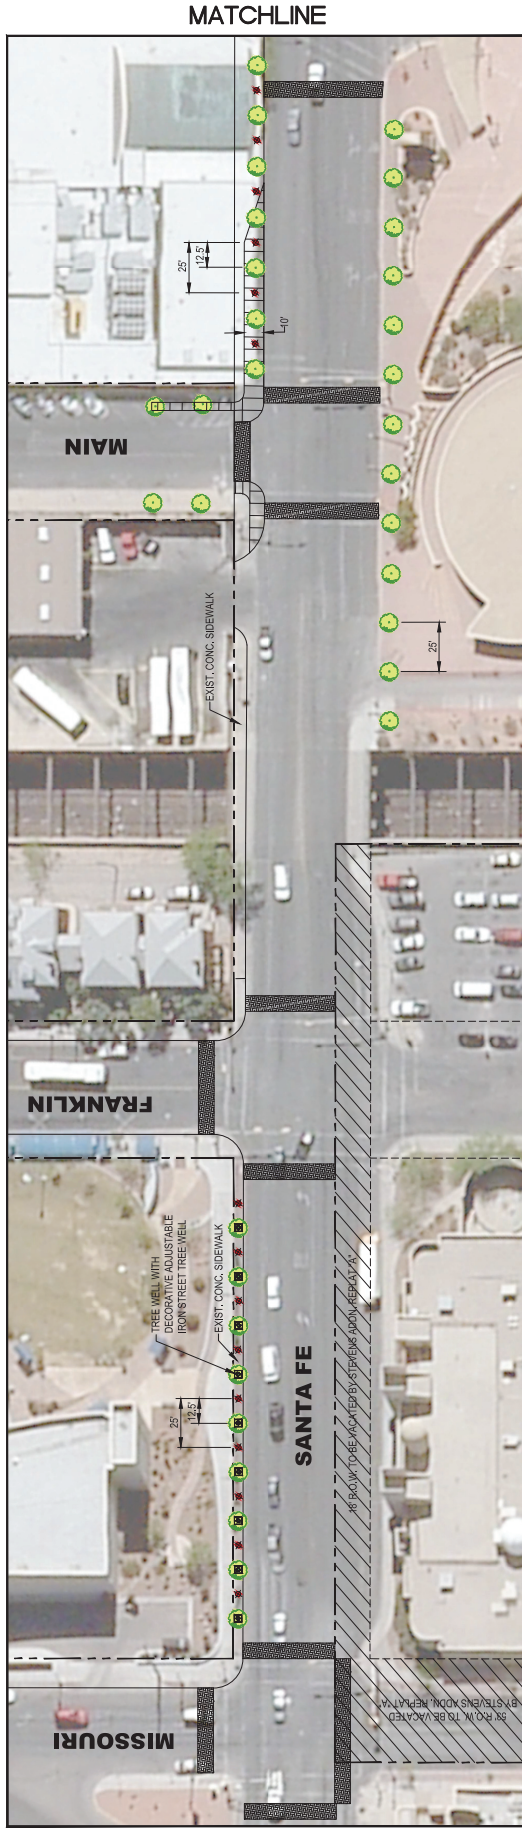

SCALE: 1" = 30'



LEGEND	
	63 STREET TREES
	27 PEDESTRIAN LIGHTING
	9 IRON ADJUSTABLE TREE WELLS
	2 BENCHES
	2 TRASH RECEPTACLES
	20 SHRUBS
	1220 sq. ft. OF LANDSCAPED PARKWAY
	7080 sq. ft. OF TREATED CONCRETE CROSSWALK
	5320 sq. ft. OF CONCRETE SIDEWALK

